



PROVIDENCE
40'-0" X 60'-0"




FRONT ELEVATION

 

RIGHT SIDE ELEVATION

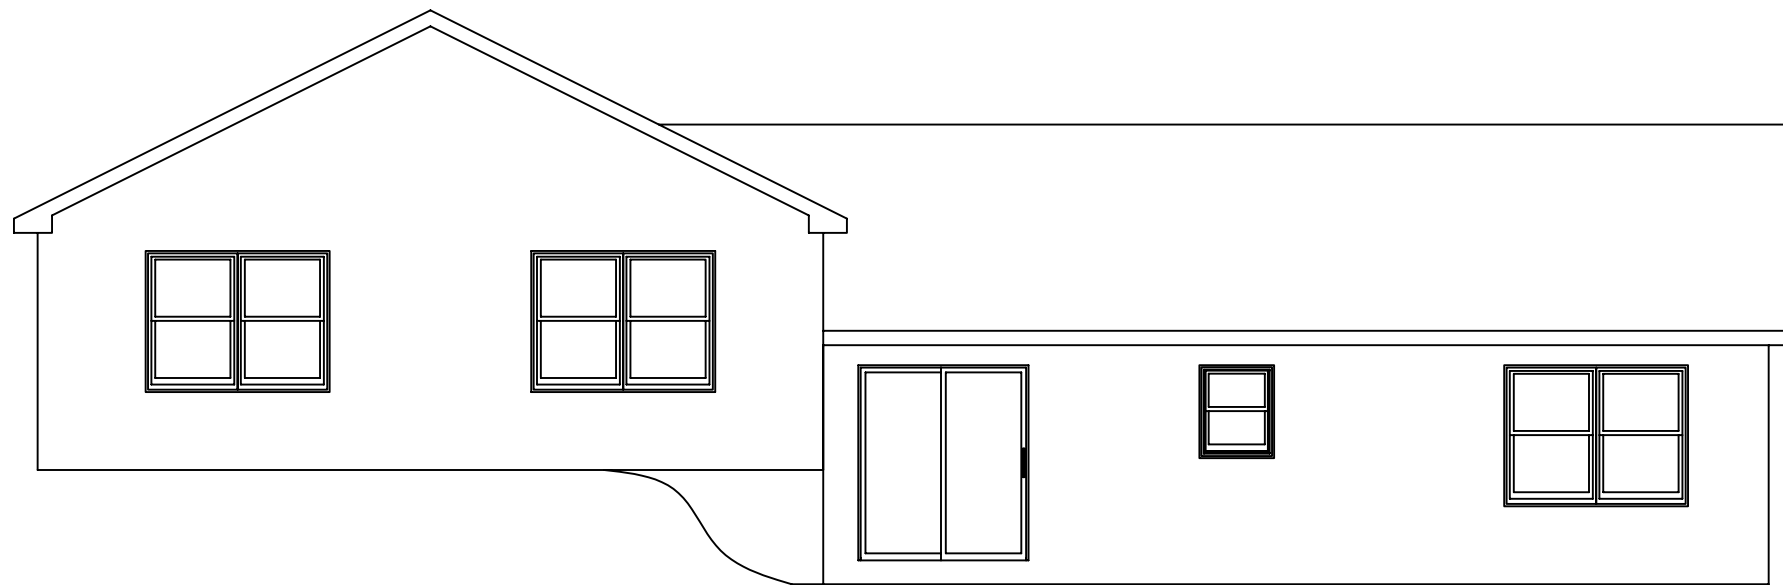

REAR ELEVATION

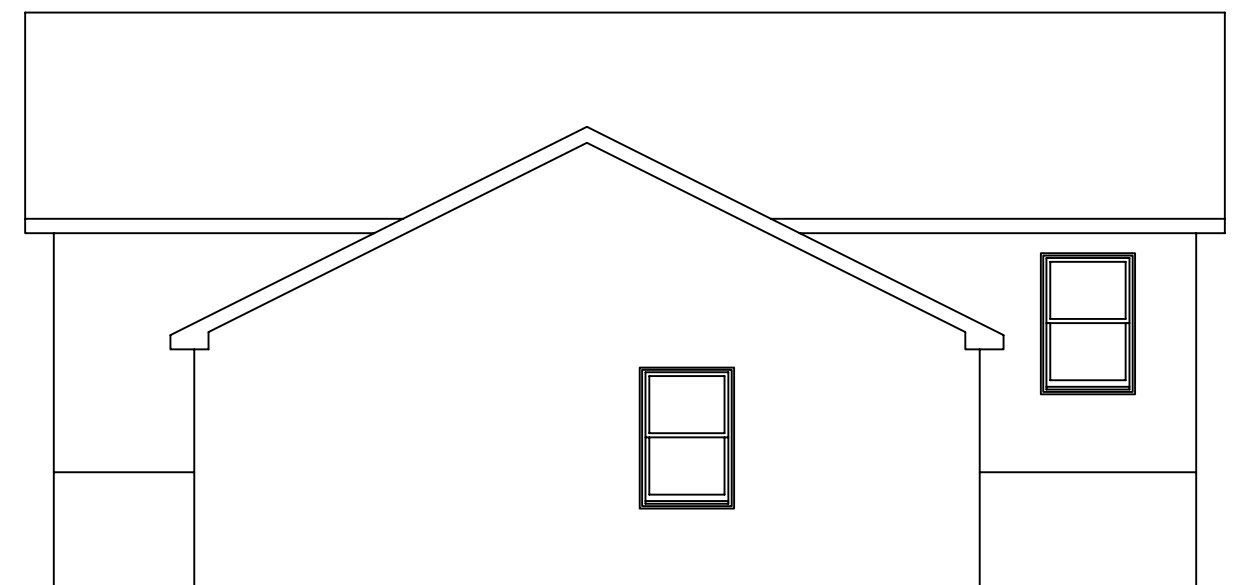

LEFT SIDE ELEVATION